

**G510**

**Funderingsplan -- Plan des fondations -- Foundation plan**


Datum: 21/08/2014


Schaal: 1:30

Maateenheid: mm

Pag.: 1/2

EUROPLAY nv  
 Eegene 9 B-9200 DENDERMONDE  
 Tel.: +32 (0)52 22 66 22  
 Fax.: +32 (0)52 22 67 22  
 info@europlay.eu www.europlay.eu

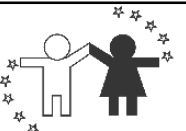

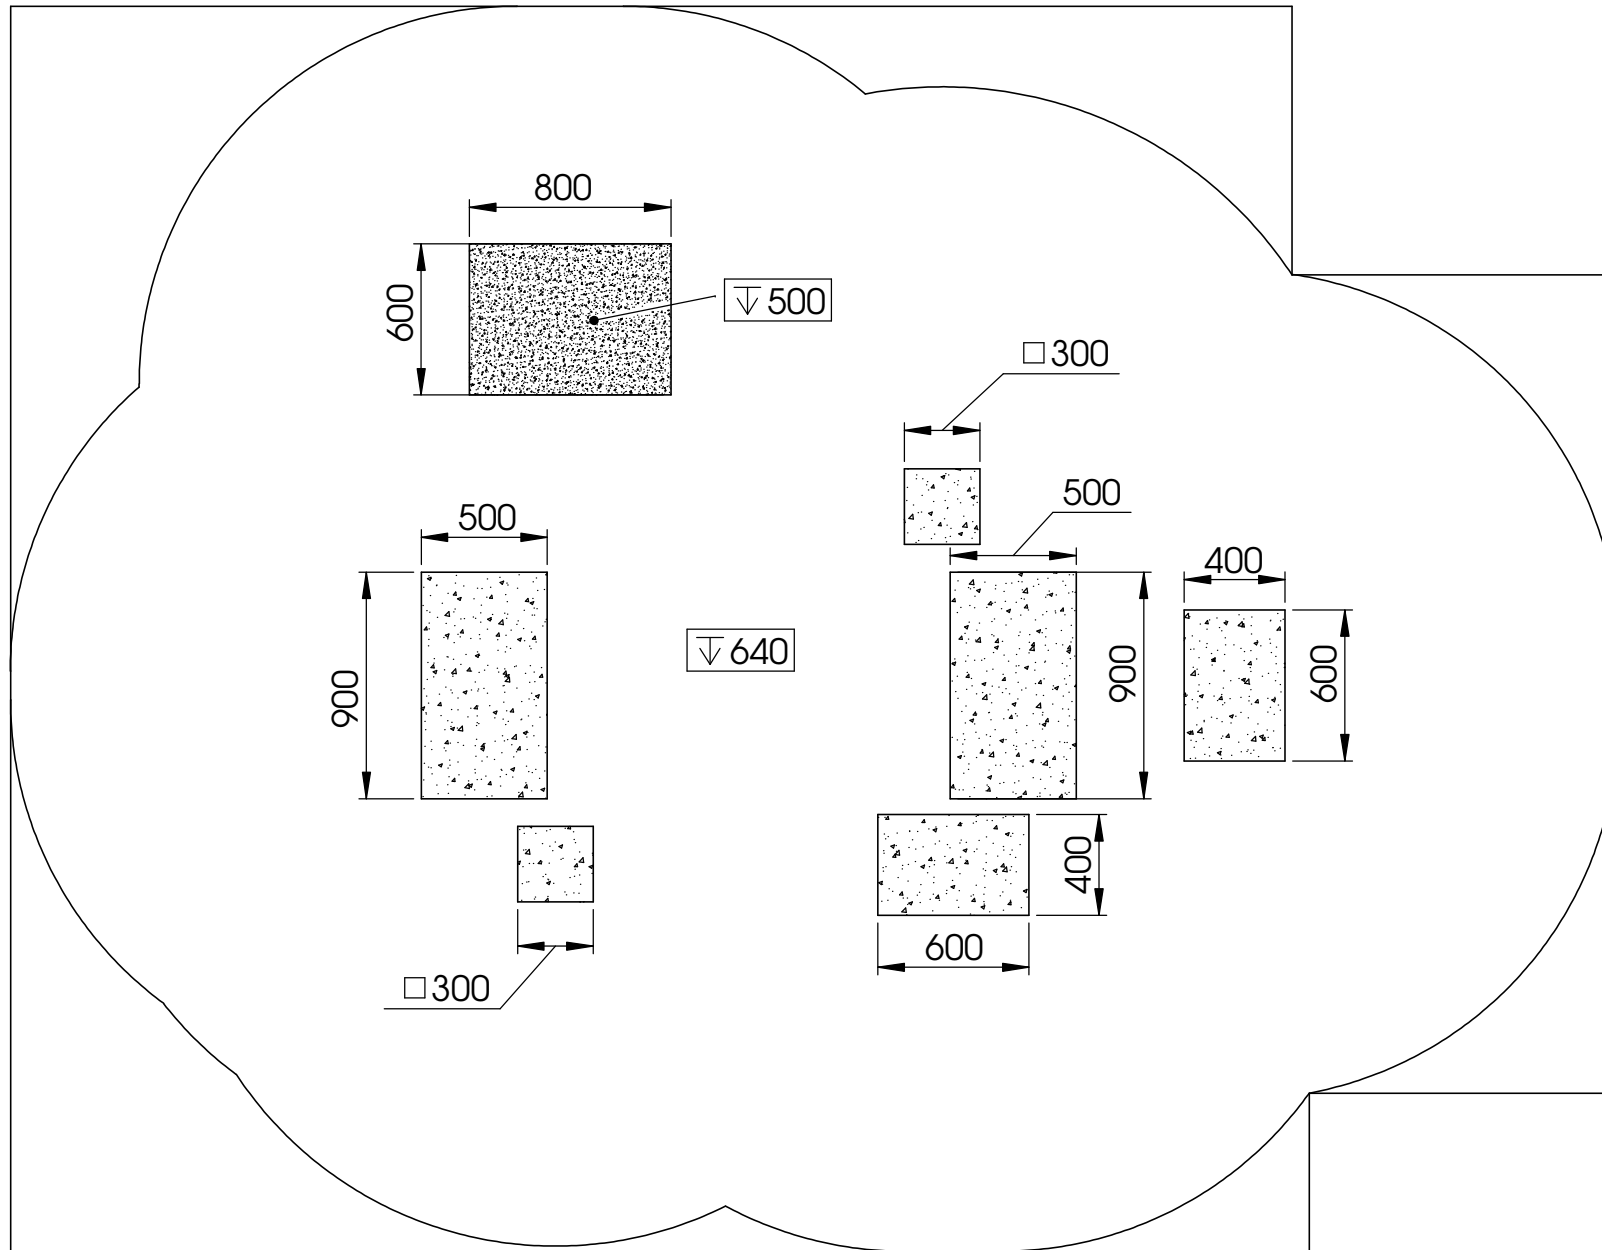

**G510**

**Funderingsplan -- Plan des fondations -- Foundation plan**

Datum: 21/08/2014

Schaal: 1:30

Maateenheid: mm

Pag.: 2/2

EUROPLAY nv  
 Eegene 9 B-9200 DENDERMONDE  
 Tel.: +32 (0)52 22 66 22  
 Fax.: +32 (0)52 22 67 22  
 info@europlay.eu www.europlay.eu

