

G511

Funderingsplan -- Plan des fondations -- Foundation plan

Datum: 22/08/2014



Schaal: 1:30

Maateenheid: mm

Pag.: 1/2

EUROPLAY nv
 Eegene 9 B-9200 DENDERMONDE
 Tel.: +32 (0)52 22 66 22
 Fax.: +32 (0)52 22 67 22
 info@europlay.eu www.europlay.eu



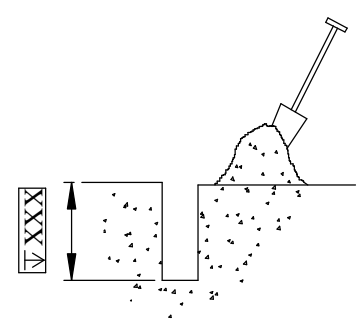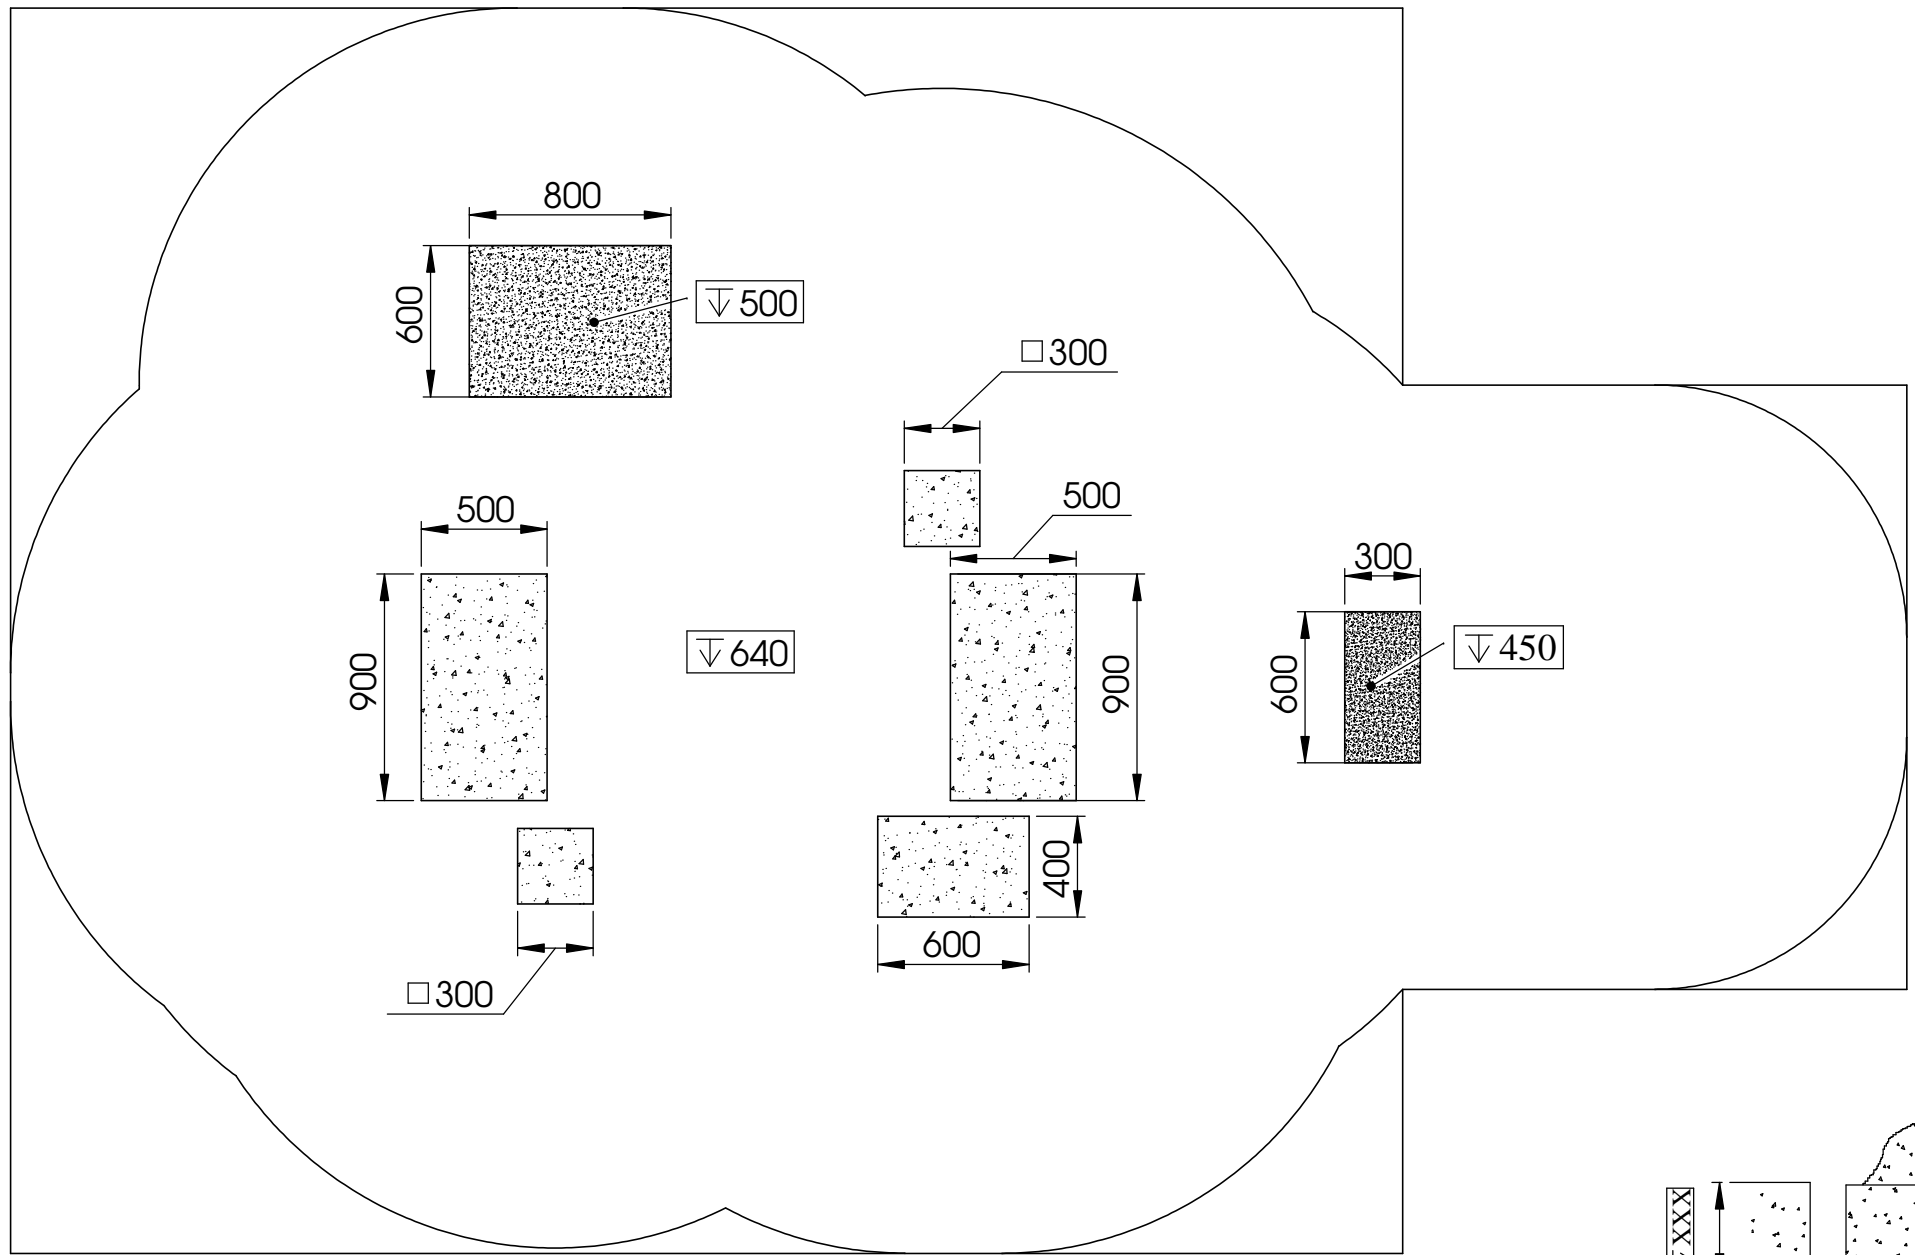

G511

Funderingsplan -- Plan des fondations -- Foundation plan

Datum: 22/08/2014

Schaal: 1:30

Maateenheid: mm

Pag.: 2/2

EUROPLAY nv
 Eegene 9 B-9200 DENDERMONDE
 Tel.: +32 (0)52 22 66 22
 Fax.: +32 (0)52 22 67 22
 info@europlay.eu www.europlay.eu

