
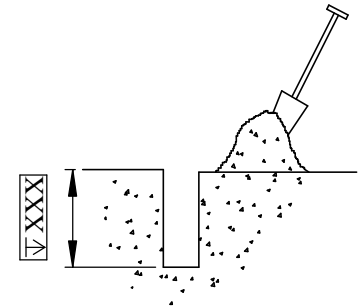


/A

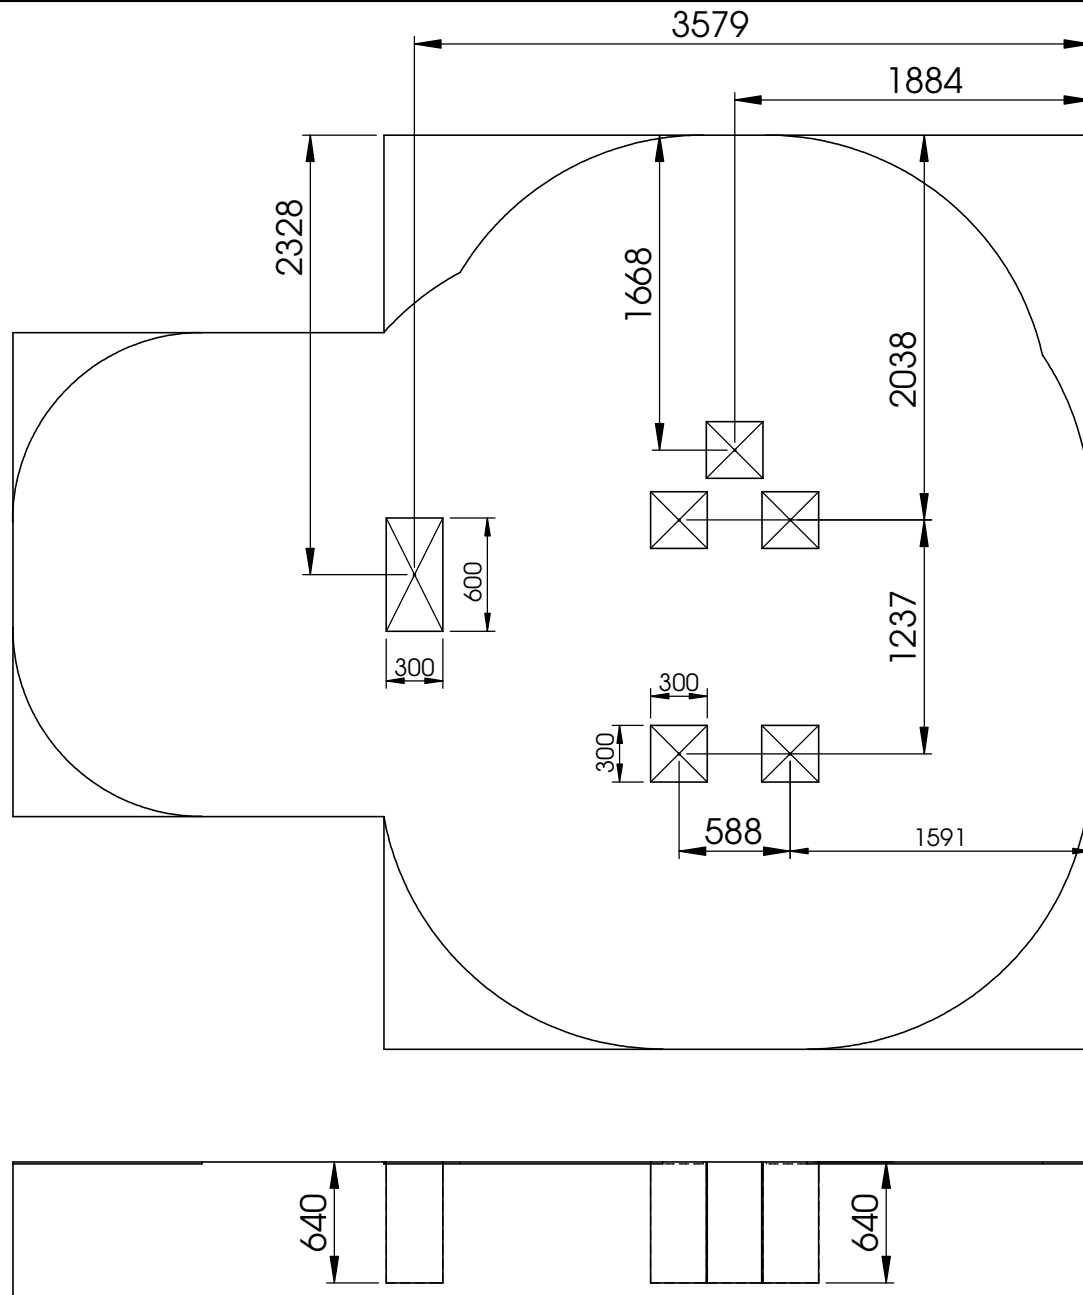

**G553/A**

**Funderingsplan -- Plan des fondations -- Foundation plan**

Datum: 5/02/2013

Schaal: 1:40

Maateenheid: mm

Pag.: 1/1

EUROPLAY nv  
Eegene 9 B-9200 DENDERMONDE  
Tel.: +32 (0)52 22 66 22  
Fax.: +32 (0)52 22 67 22  
info@europlay.eu www.europlay.eu

