
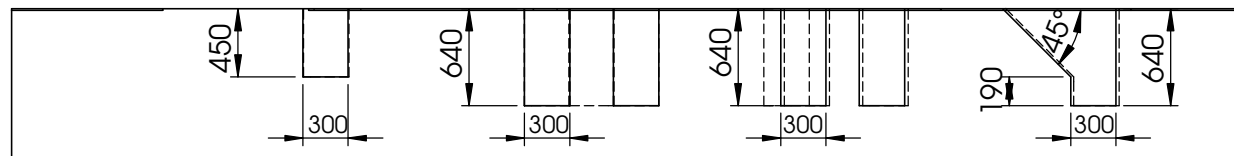
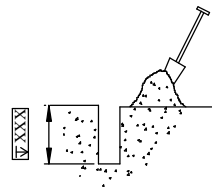


/A

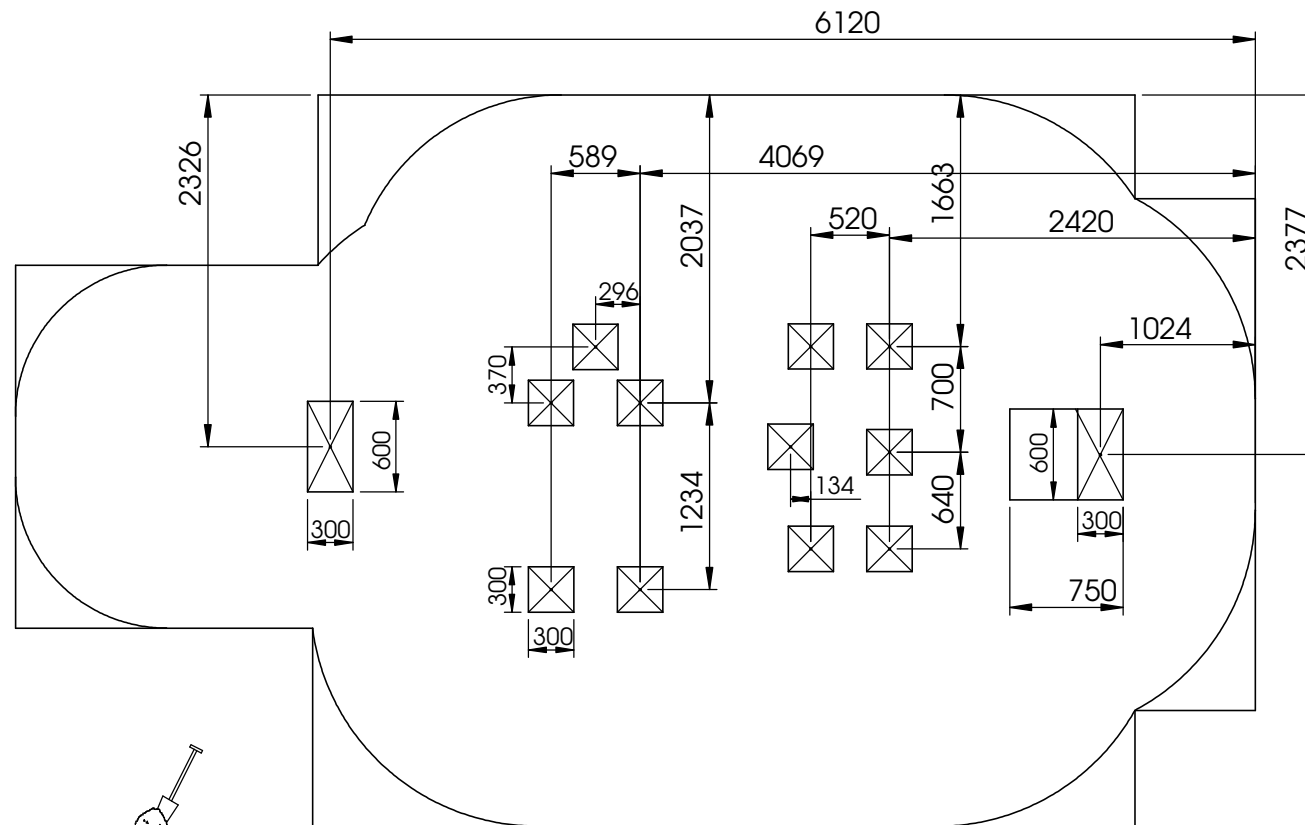

**G562/A**

Funderingsplan -- Plan des fondations -- Foundation plan

Datum: 3/09/2013

Schaal: 1:50

Maateenheid: mm

Pag.: 1/1

EUROPLAY nv  
 Eegene 9 B-9200 DENDERMONDE  
 Tel.: +32 (0)52 22 66 22  
 Fax.: +32 (0)52 22 67 22  
 info@europlay.eu www.europlay.eu

