
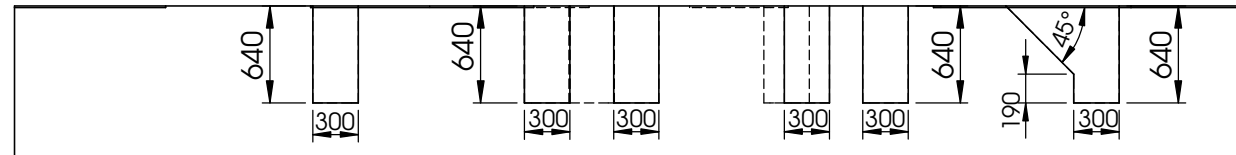
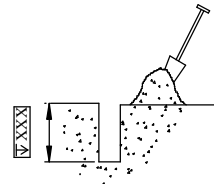


/A

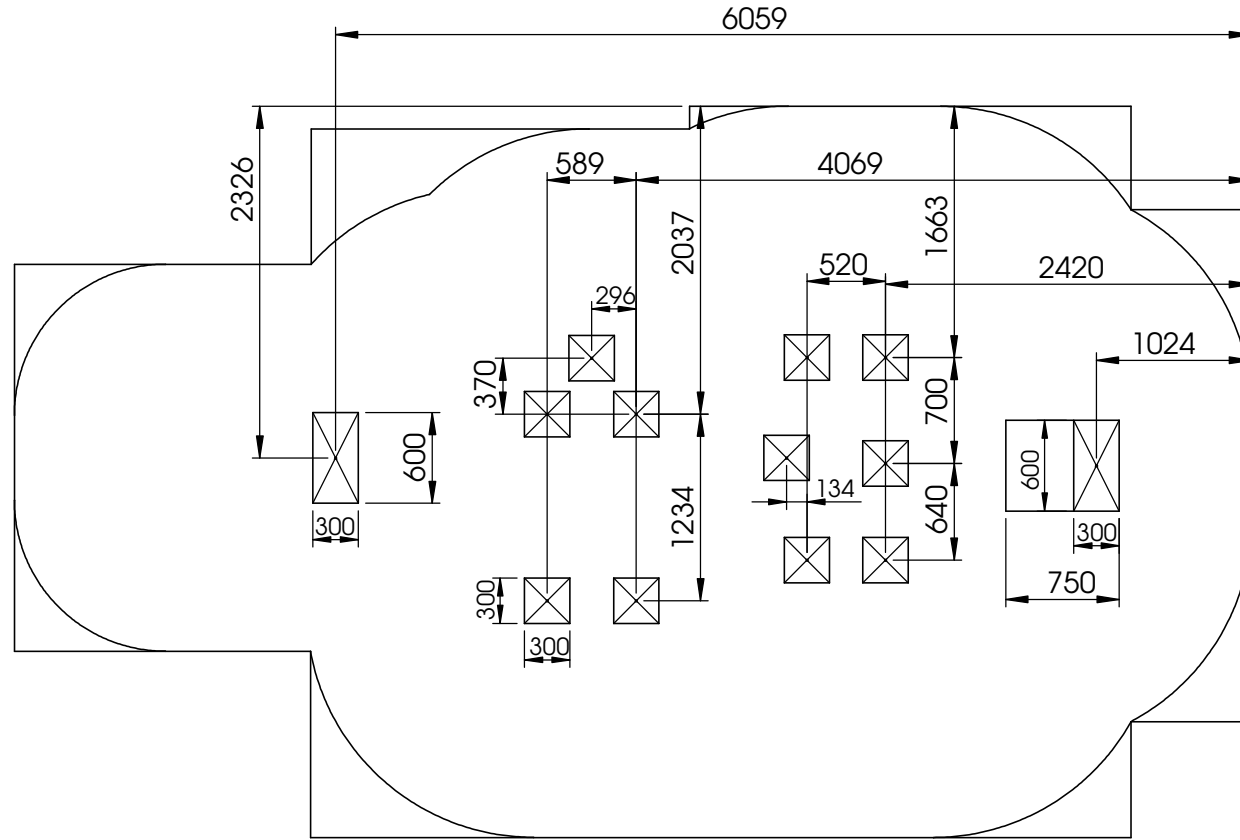

G564/A

Funderingsplan -- Plan des fondations -- Foundation plan

Datum: 3/09/2013

Schaal: 1:50

Maateenheid: mm

Pag.: 1/1

EUROPLAY nv
 Eegene 9 B-9200 DENDERMONDE
 Tel.: +32 (0)52 22 66 22
 Fax.: +32 (0)52 22 67 22
 info@europlay.eu www.europlay.eu

