


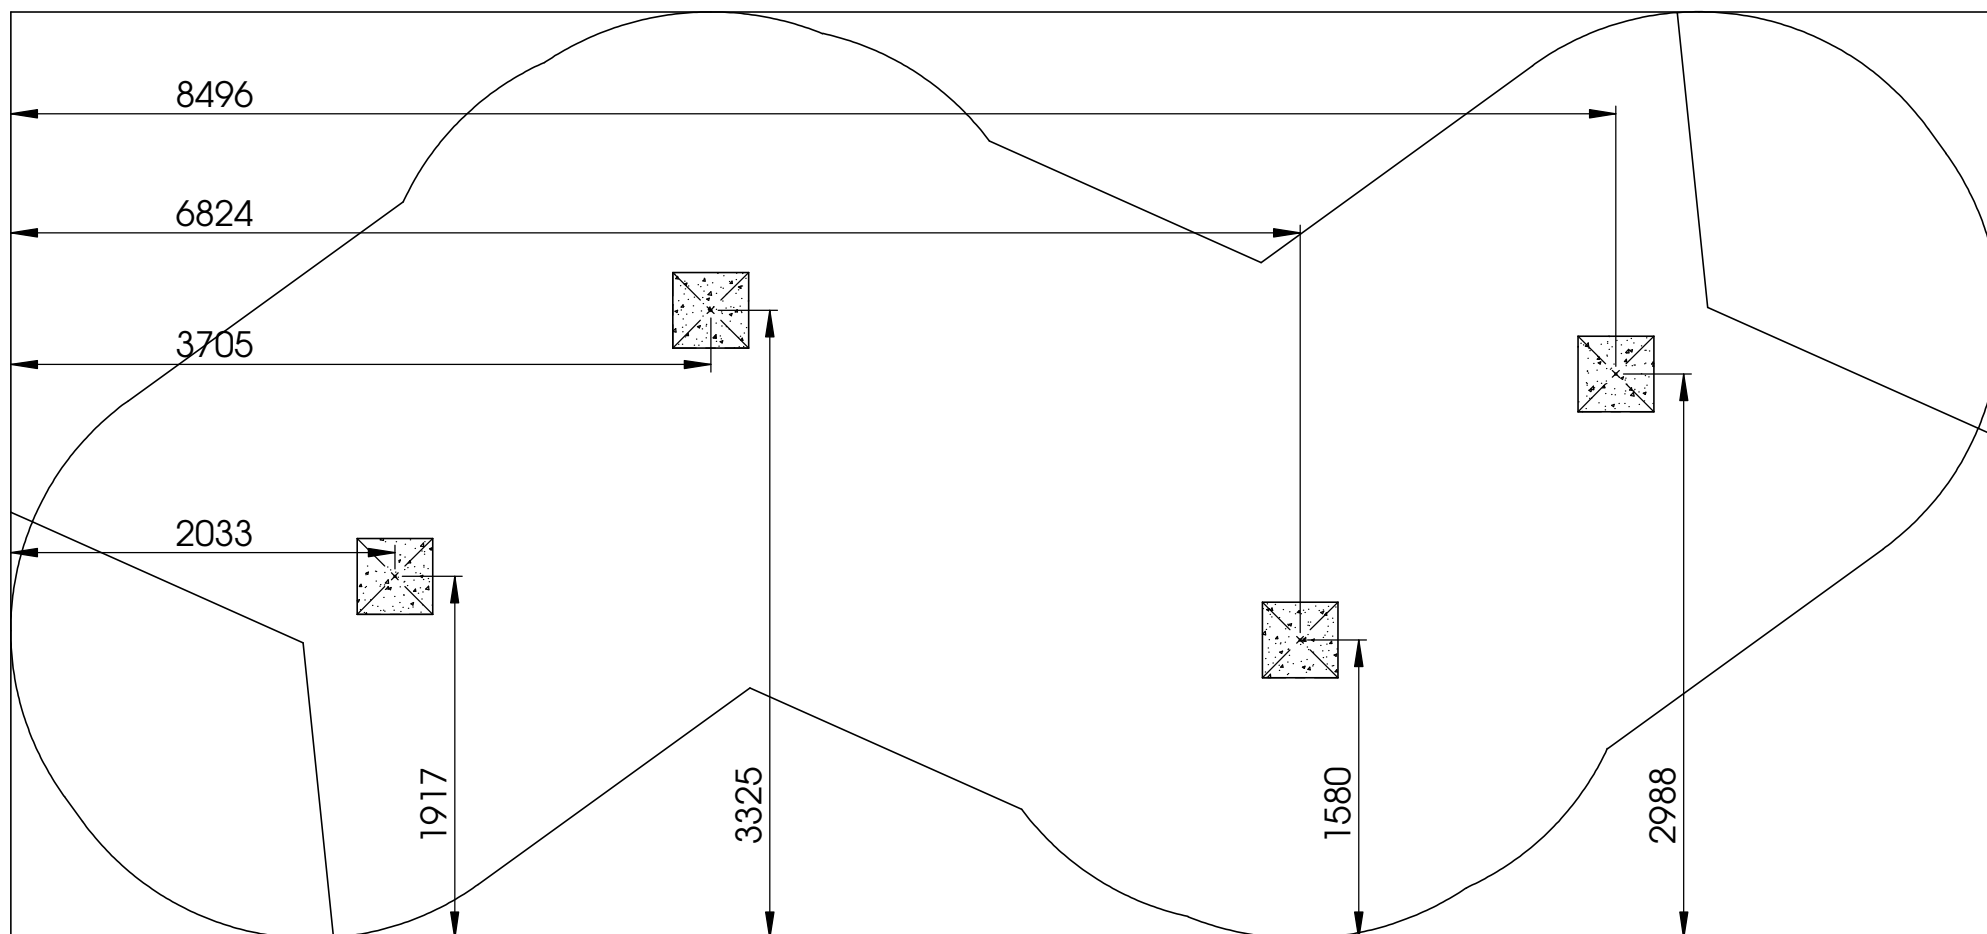

RO332

Funderingsplan -- Plan des fondations -- Foundation plan

Datum: 20/03/2014

Schaal: 1:40

Maateenheid: mm

Pag.: 1/1

EUROPLAY nv
 Eegene 9 B-9200 DENDERMONDE
 Tel.: +32 (0)52 22 66 22
 Fax.: +32 (0)52 22 67 22
 info@europlay.eu www.europlay.eu

