
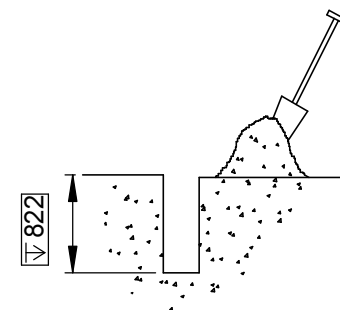


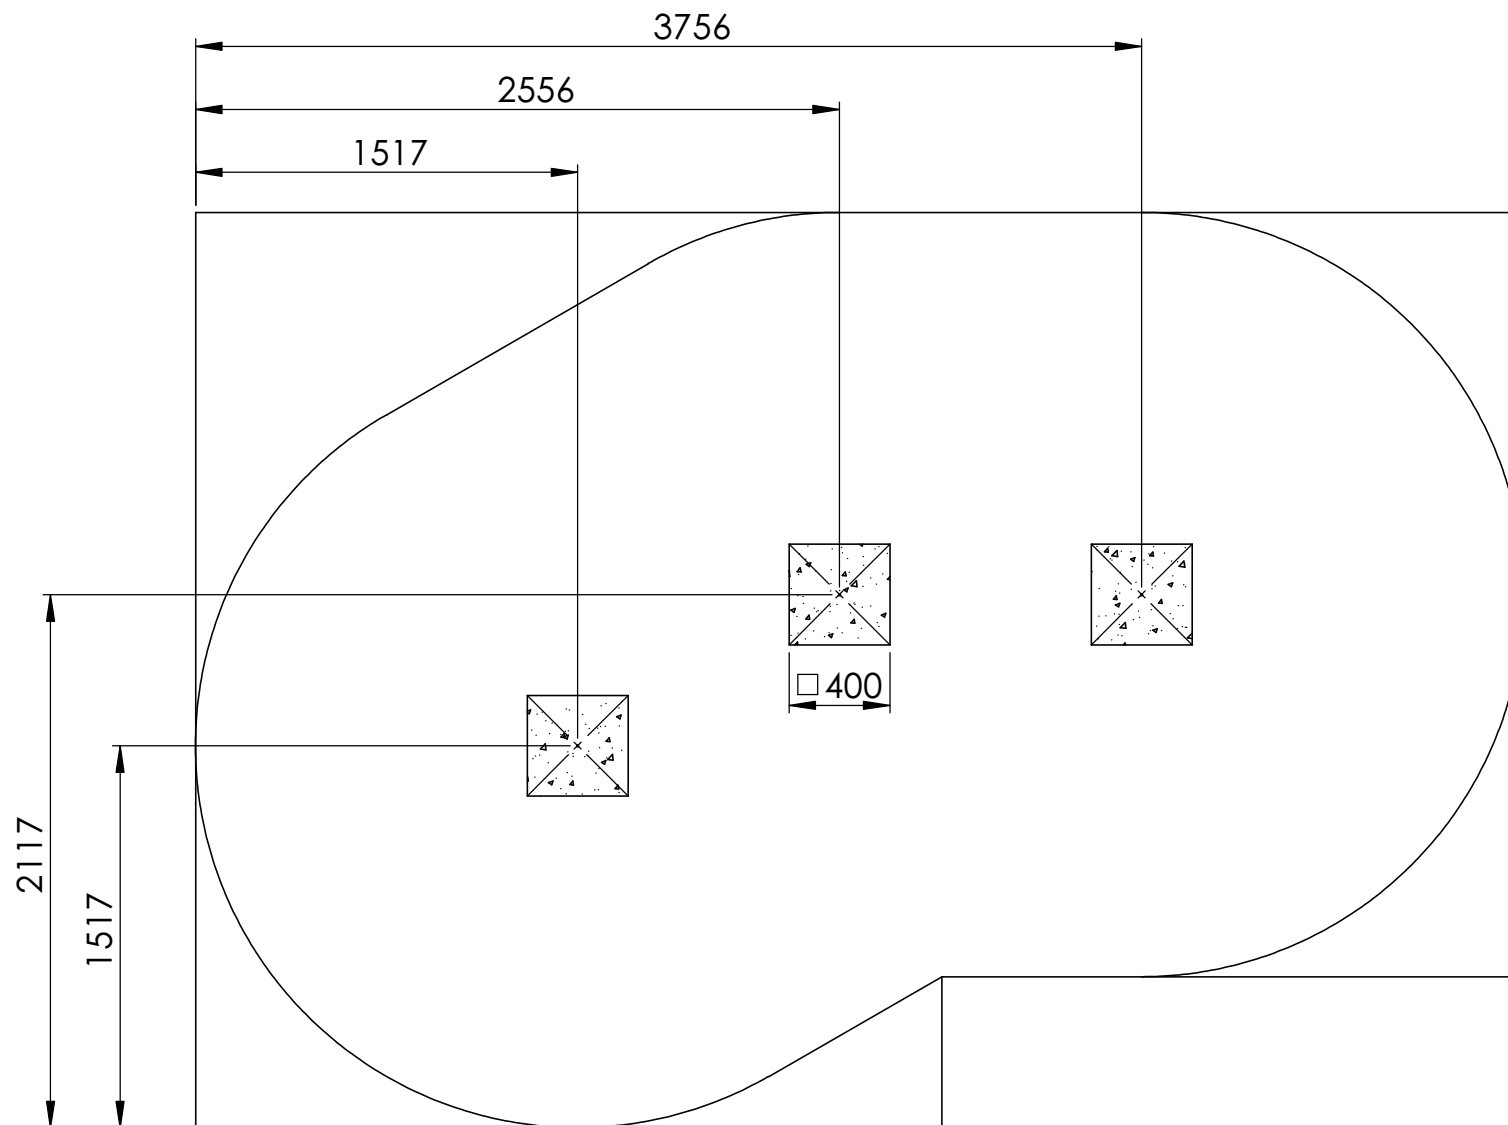

S327

Funderingsplan -- Plan des fondations -- Foundation plan

Datum: 4/10/2013

Schaal: 1:30

Maateenheid: mm

Pag.: 1/1

EUROPLAY nv
Eegene 9 B-9200 DENDERMONDE
Tel.: +32 (0)52 22 66 22
Fax.: +32 (0)52 22 67 22
info@europlay.eu www.europlay.eu

